


City of Vista
AVO STAGEHOUSE
Stage Dimensions
09 Dec 2008
Scale 3/16" = 1'

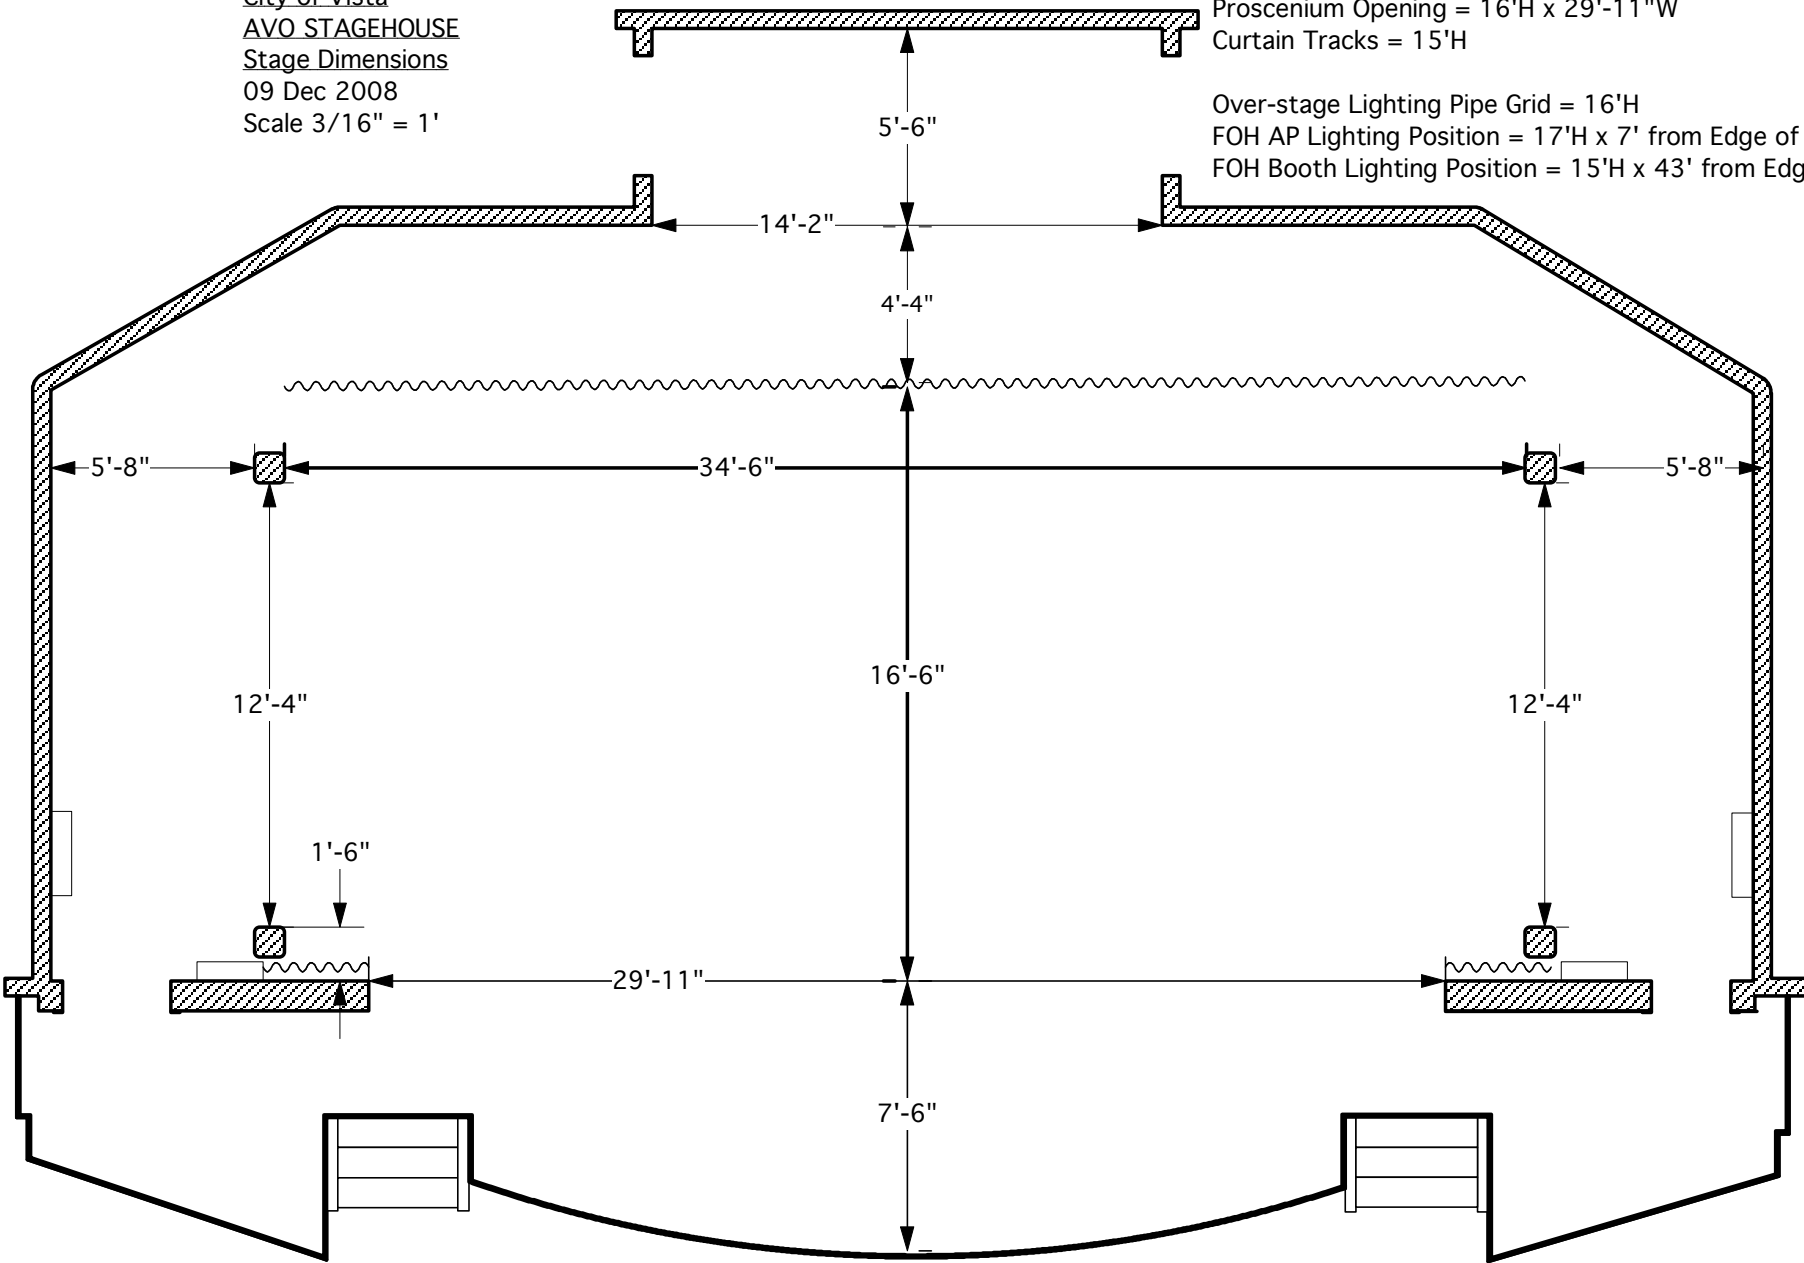

Notes:

Proscenium Opening = 16'H x 29'-11"W
Curtain Tracks = 15'H

Over-stage Lighting Pipe Grid = 16'H
FOH AP Lighting Position = 17'H x 7' from Edge of Stage
FOH Booth Lighting Position = 15'H x 43' from Edge of Stage